



COMUNE DI SANT'ELPIDIO A MARE
NUOVA SEDE TENNACOLA


STRADA DI ACCESSO
LOTTO DI PERTINENZA

Il Progettista
Dott. Ing. Sergio Paolucci

TENNACOLA SpA
Ufficio Tecnico

ELABORATO n. 1

Data
Febbraio 2020

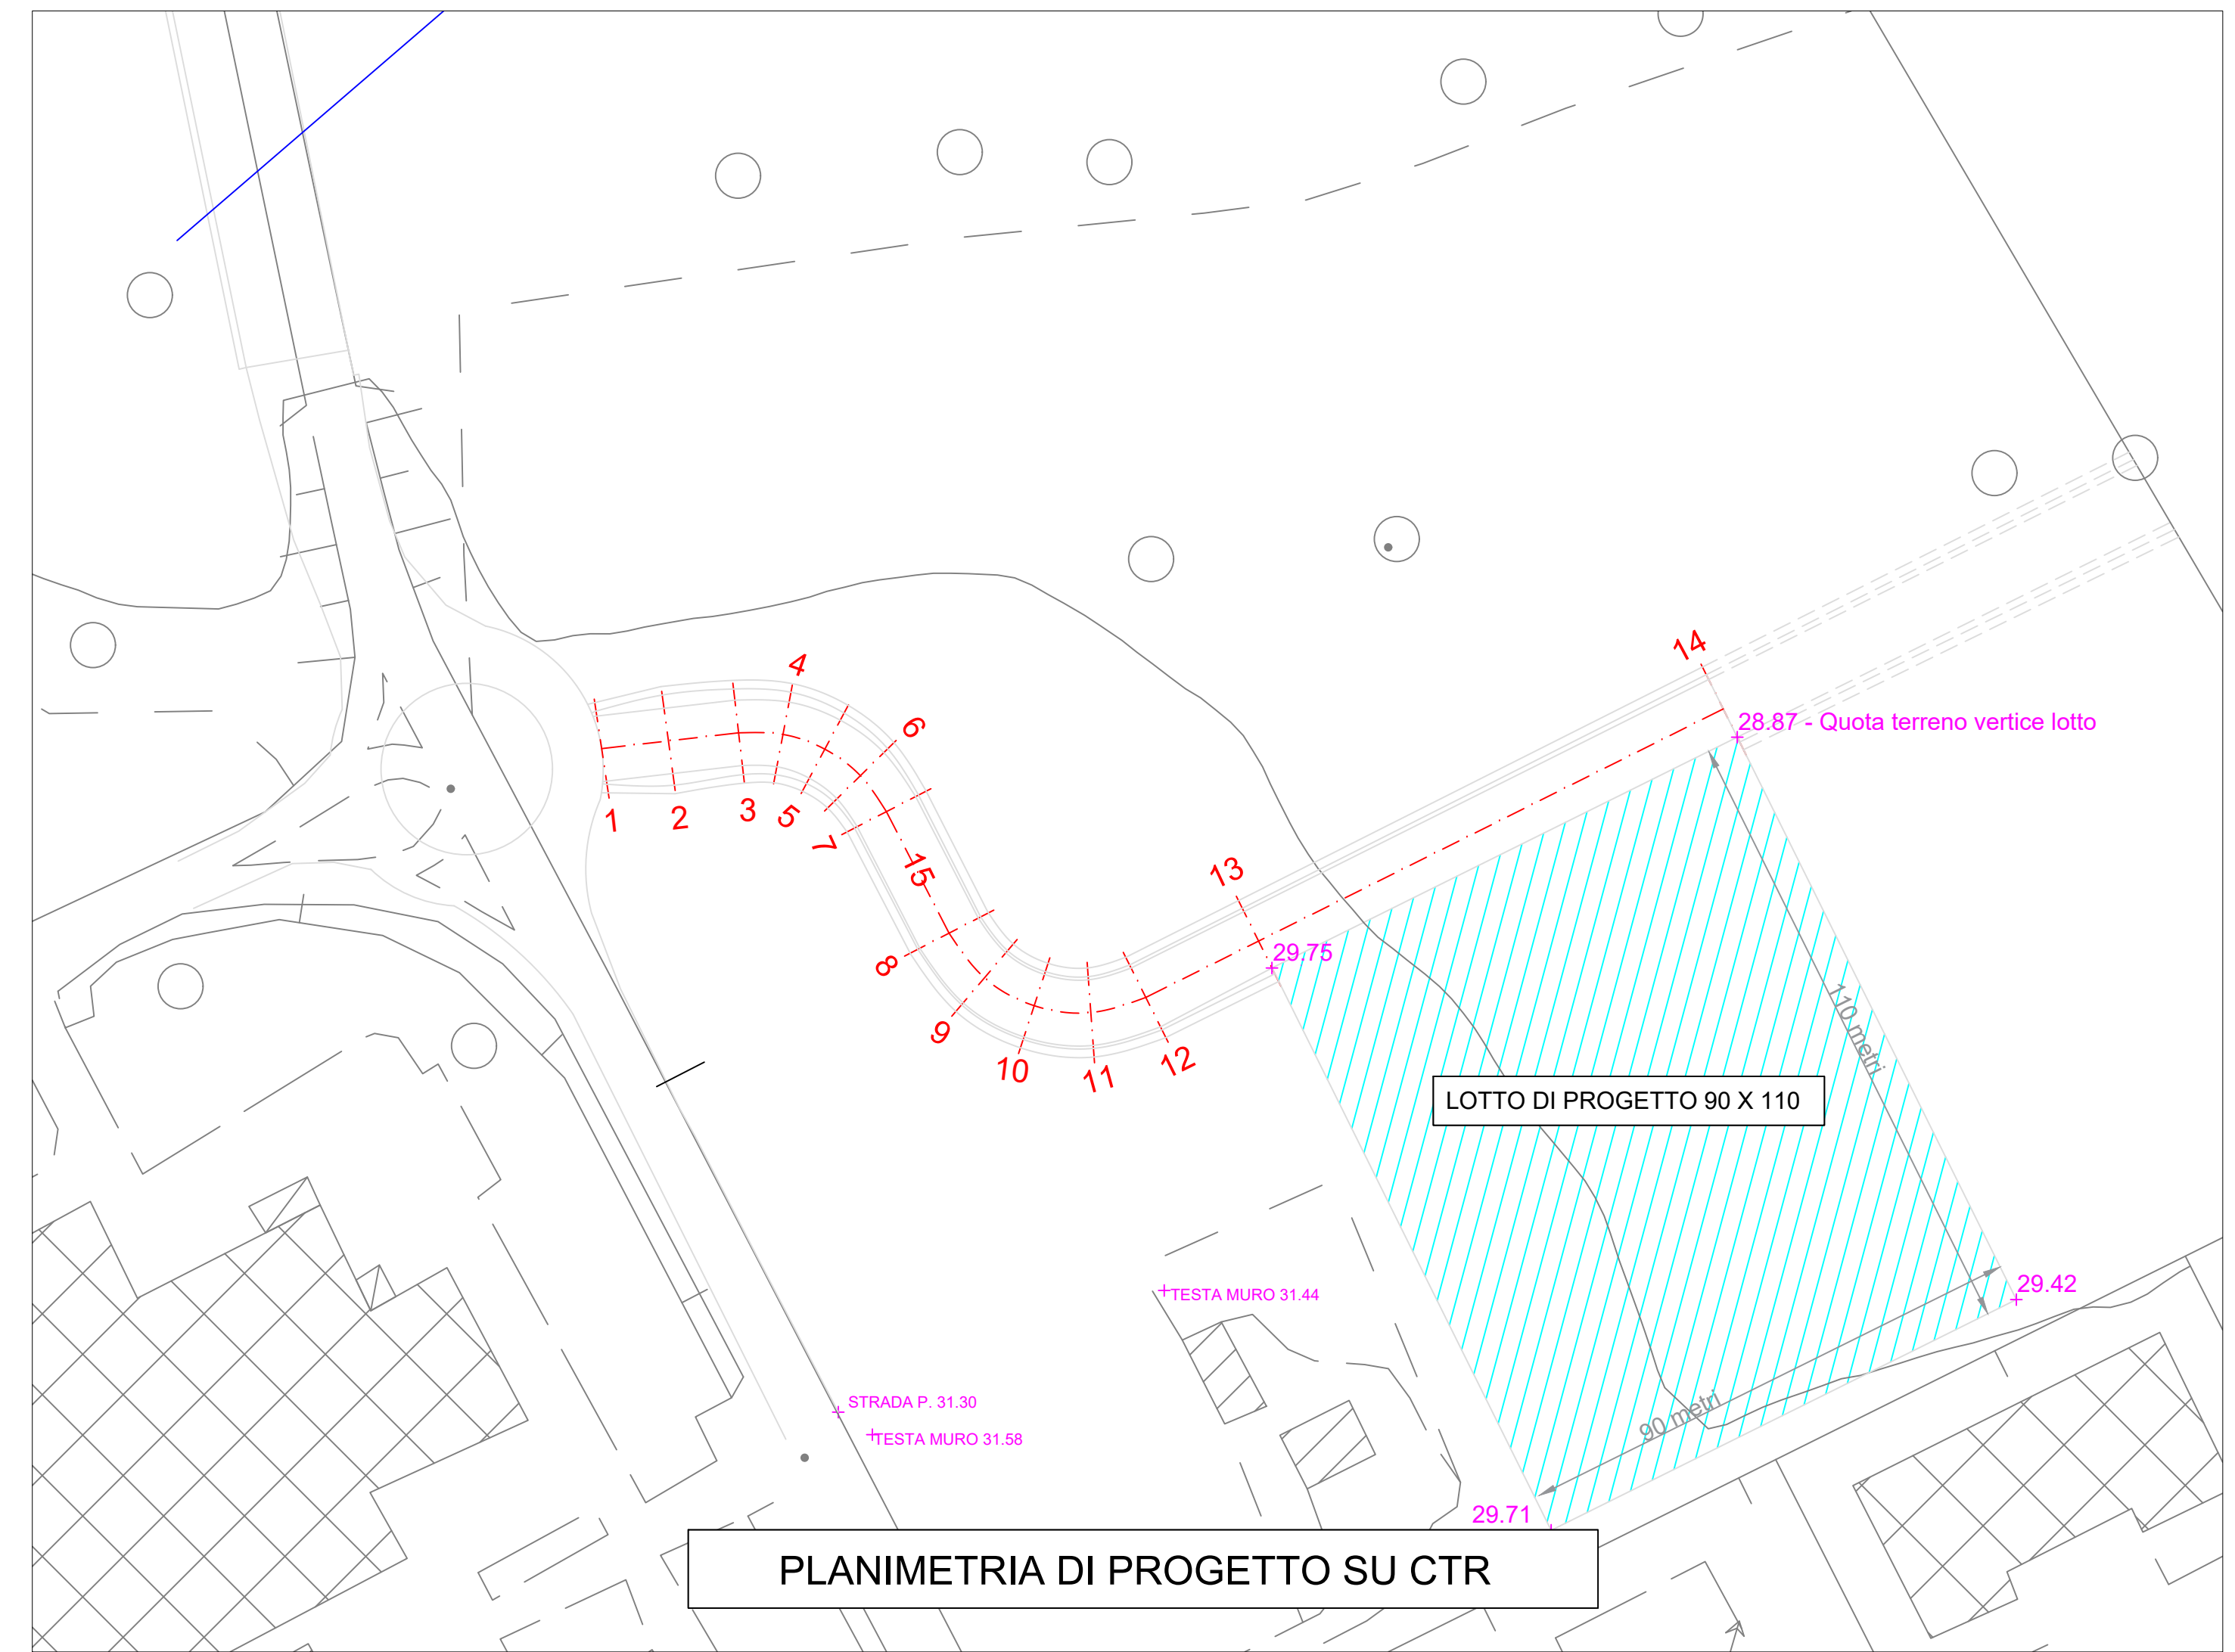

PROFILO E SEZIONI STRADALI

Profilo 15

Quota attuale	32.28	30.00	29.99	29.98	29.98	29.97	29.98	30.01	30.06	30.04	30.00	29.96	29.90	29.79	28.77
Quota progetto	32.29	32.21	32.63	31.35	31.07	31.78	30.77	30.50	30.50	30.50	30.50	30.50	30.50	30.50	29.60
Progressiva progetto	0.00	11.75	11.75	24.10	31.86	39.62	47.38	55.14	79.05	89.02	98.99	108.96	118.92	140.99	231.80
Parziale progetto	accesso	rampa	curva			rettilineo			curva			rettilineo		lotto	
Pendenza progetto	-1.70	-3.66	-3.66	-3.66	-3.66	-3.66	0.00	0.00	0.00	0.00	0.00	0.00	0.00	22.06	-0.99

